
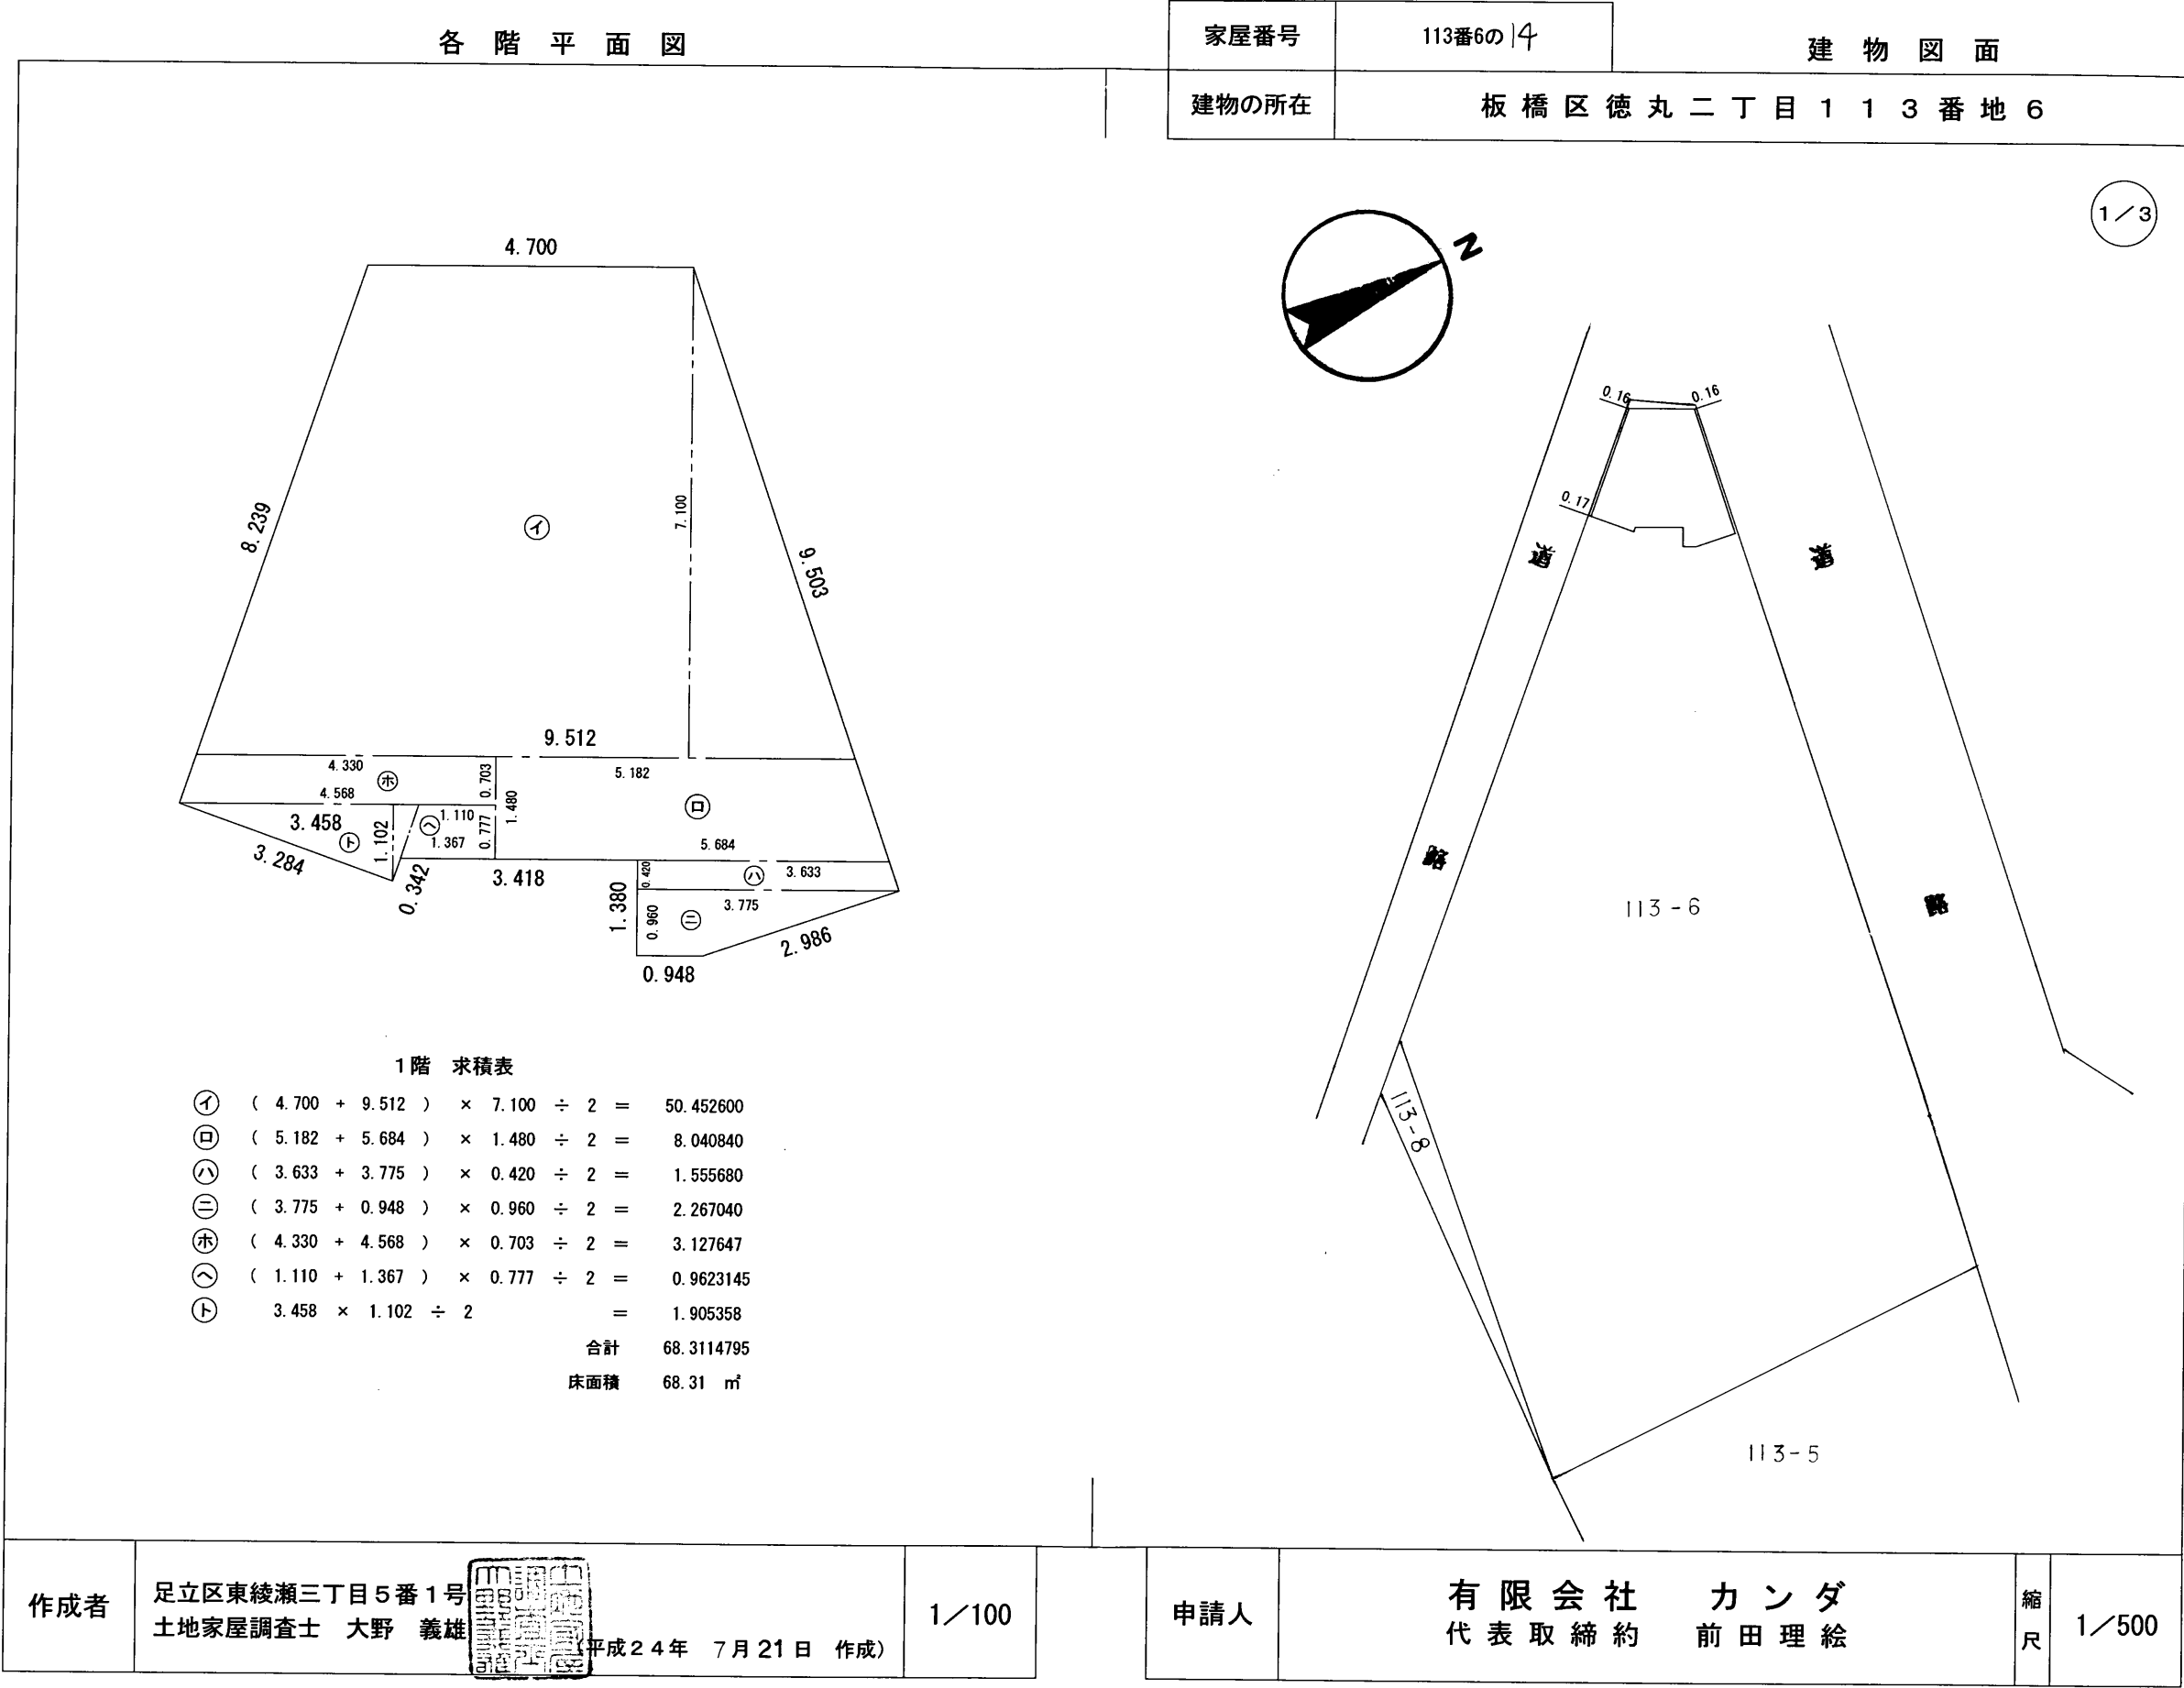
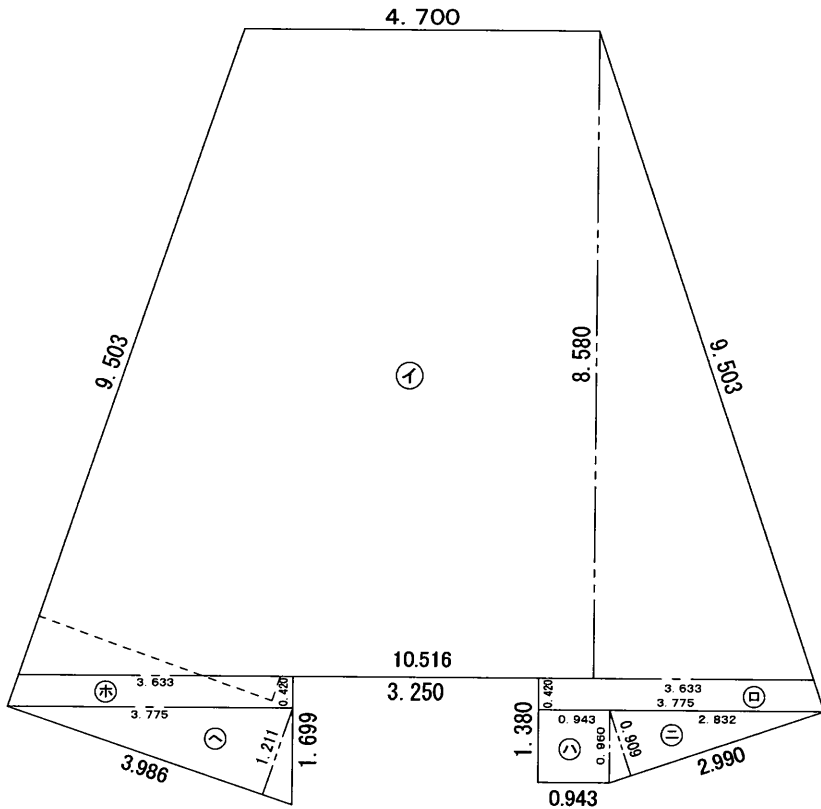


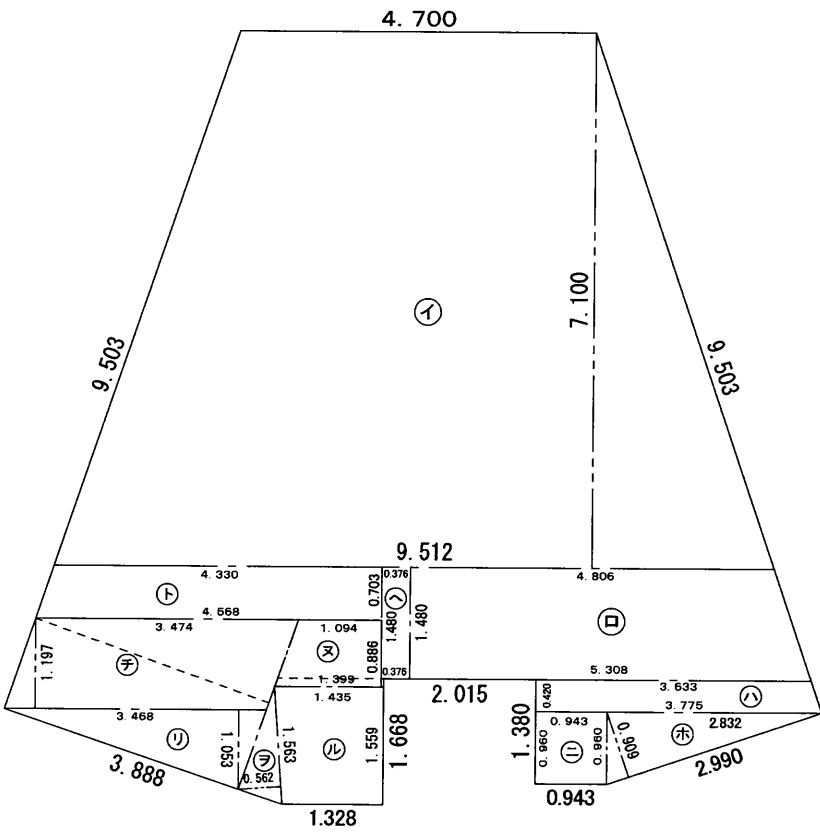

各階平面図		家屋番号	113番6の14		建物図面	
		建物の所在	板橋区徳丸二丁目113番地6	
	
3階 求積表 <table><tr><td>イ</td><td>(4.700 + 10.516)</td><td>×</td><td>8.580</td><td>÷</td><td>2</td><td>=</td><td>65.27664</td></tr><tr><td>ロ</td><td>(3.633 + 3.775)</td><td>×</td><td>0.420</td><td>÷</td><td>2</td><td>=</td><td>1.555680</td></tr><tr><td>ハ</td><td>0.960</td><td>×</td><td>0.943</td><td></td><td></td><td>=</td><td>0.905280</td></tr><tr><td>ニ</td><td>2.990</td><td>×</td><td>0.909</td><td>÷</td><td>2</td><td>=</td><td>1.358955</td></tr><tr><td>ホ</td><td>(3.633 + 3.775)</td><td>×</td><td>0.420</td><td>÷</td><td>2</td><td>=</td><td>1.555680</td></tr><tr><td>ヘ</td><td>3.986</td><td>×</td><td>1.211</td><td>÷</td><td>2</td><td>=</td><td>2.413523</td></tr><tr><td colspan="6">合計</td><td>=</td><td>73.065758</td></tr><tr><td colspan="6">床面積</td><td>=</td><td>73.06 m²</td></tr></table>		イ	(4.700 + 10.516)	×	8.580	÷	2	=	65.27664	ロ	(3.633 + 3.775)	×	0.420	÷	2	=	1.555680	ハ	0.960	×	0.943			=	0.905280	ニ	2.990	×	0.909	÷	2	=	1.358955	ホ	(3.633 + 3.775)	×	0.420	÷	2	=	1.555680	ヘ	3.986	×	1.211	÷	2	=	2.413523	合計						=	73.065758	床面積						=	73.06 m ²	2階 求積表 <table><tr><td>イ</td><td>(4.700 + 9.512)</td><td>×</td><td>7.100</td><td>÷</td><td>2</td><td>=</td><td>50.452600</td></tr><tr><td>ロ</td><td>(4.806 + 5.308)</td><td>×</td><td>1.480</td><td>÷</td><td>2</td><td>=</td><td>7.484360</td></tr><tr><td>ハ</td><td>(3.633 + 3.775)</td><td>×</td><td>0.420</td><td>÷</td><td>2</td><td>=</td><td>1.555680</td></tr><tr><td>ニ</td><td>0.960</td><td>×</td><td>0.943</td><td></td><td></td><td>=</td><td>0.905280</td></tr><tr><td>ホ</td><td>2.990</td><td>×</td><td>0.909</td><td>÷</td><td>2</td><td>=</td><td>1.358955</td></tr><tr><td>ヘ</td><td>1.480</td><td>×</td><td>0.376</td><td></td><td></td><td>=</td><td>0.556480</td></tr><tr><td>ト</td><td>(4.330 × 4.568)</td><td>×</td><td>0.703</td><td>÷</td><td>2</td><td>=</td><td>3.127647</td></tr><tr><td>チ</td><td>(3.474 + 3.468)</td><td>×</td><td>1.197</td><td>÷</td><td>2</td><td>=</td><td>4.154787</td></tr><tr><td>リ</td><td>3.468</td><td>×</td><td>1.053</td><td>÷</td><td>2</td><td>=</td><td>1.825902</td></tr><tr><td>ヌ</td><td>(1.094 + 1.399)</td><td>×</td><td>0.886</td><td>÷</td><td>2</td><td>=</td><td>1.104399</td></tr><tr><td>ル</td><td>(1.435 + 1.328)</td><td>×</td><td>1.559</td><td>÷</td><td>2</td><td>=</td><td>2.1537585</td></tr><tr><td>ヲ</td><td>1.563</td><td>×</td><td>0.562</td><td>÷</td><td>2</td><td>=</td><td>0.439203</td></tr><tr><td colspan="6">合計</td><td>=</td><td>75.1190515</td></tr><tr><td colspan="6">床面積</td><td>=</td><td>75.11 m²</td></tr></table>				イ	(4.700 + 9.512)	×	7.100	÷	2	=	50.452600	ロ	(4.806 + 5.308)	×	1.480	÷	2	=	7.484360	ハ	(3.633 + 3.775)	×	0.420	÷	2	=	1.555680	ニ	0.960	×	0.943			=	0.905280	ホ	2.990	×	0.909	÷	2	=	1.358955	ヘ	1.480	×	0.376			=	0.556480	ト	(4.330 × 4.568)	×	0.703	÷	2	=	3.127647	チ	(3.474 + 3.468)	×	1.197	÷	2	=	4.154787	リ	3.468	×	1.053	÷	2	=	1.825902	ヌ	(1.094 + 1.399)	×	0.886	÷	2	=	1.104399	ル	(1.435 + 1.328)	×	1.559	÷	2	=	2.1537585	ヲ	1.563	×	0.562	÷	2	=	0.439203	合計						=	75.1190515	床面積						=	75.11 m ²
イ	(4.700 + 10.516)	×	8.580	÷	2	=	65.27664	
ロ	(3.633 + 3.775)	×	0.420	÷	2	=	1.555680	
ハ	0.960	×	0.943			=	0.905280	
ニ	2.990	×	0.909	÷	2	=	1.358955	
ホ	(3.633 + 3.775)	×	0.420	÷	2	=	1.555680	
ヘ	3.986	×	1.211	÷	2	=	2.413523	
合計						=	73.065758	
床面積						=	73.06 m ²	
イ	(4.700 + 9.512)	×	7.100	÷	2	=	50.452600	
ロ	(4.806 + 5.308)	×	1.480	÷	2	=	7.484360	
ハ	(3.633 + 3.775)	×	0.420	÷	2	=	1.555680	
ニ	0.960	×	0.943			=	0.905280	
ホ	2.990	×	0.909	÷	2	=	1.358955	
ヘ	1.480	×	0.376			=	0.556480	
ト	(4.330 × 4.568)	×	0.703	÷	2	=	3.127647	
チ	(3.474 + 3.468)	×	1.197	÷	2	=	4.154787	
リ	3.468	×	1.053	÷	2	=	1.825902	
ヌ	(1.094 + 1.399)	×	0.886	÷	2	=	1.104399	
ル	(1.435 + 1.328)	×	1.559	÷	2	=	2.1537585	
ヲ	1.563	×	0.562	÷	2	=	0.439203	
合計						=	75.1190515	
床面積						=	75.11 m ²	
作成者	足立区東綾瀬三丁目5番1号 土地家屋調査士 大野 義雄 (平成24年 7月21日 作成)		1/100	申請人	有限会社 カンダ 代表取締役 前田 理絵		縮尺	1/100	

各階平面図		家屋番号	113番6の14		建物図面	
		建物の所在	板橋区徳丸二丁目113番地6	
地下1階 求積表 <table><tr><td>①</td><td>(4.110 + 8.668)</td><td>×</td><td>6.725</td><td>÷</td><td>2</td><td>=</td><td>42.966025</td></tr><tr><td>②</td><td>(8.668 + 9.670)</td><td>×</td><td>1.480</td><td>÷</td><td>2</td><td>=</td><td>13.570120</td></tr><tr><td>③</td><td>(0.972 + 1.158)</td><td>×</td><td>0.548</td><td>÷</td><td>2</td><td>=</td><td>0.583620</td></tr><tr><td>④</td><td>1.194</td><td>×</td><td>0.284</td><td>÷</td><td>2</td><td>=</td><td>0.169548</td></tr><tr><td>⑤</td><td>(4.243 + 4.429)</td><td>×</td><td>0.548</td><td>÷</td><td>2</td><td>=</td><td>2.376128</td></tr><tr><td>⑥</td><td>4.680</td><td>×</td><td>1.430</td><td>÷</td><td>2</td><td>=</td><td>3.346200</td></tr><tr><td colspan="6">合計</td><td>=</td><td>63.011641</td></tr><tr><td colspan="6">床面積</td><td>=</td><td>63.01 m²</td></tr></table>		①	(4.110 + 8.668)	×	6.725	÷	2	=	42.966025	②	(8.668 + 9.670)	×	1.480	÷	2	=	13.570120	③	(0.972 + 1.158)	×	0.548	÷	2	=	0.583620	④	1.194	×	0.284	÷	2	=	0.169548	⑤	(4.243 + 4.429)	×	0.548	÷	2	=	2.376128	⑥	4.680	×	1.430	÷	2	=	3.346200	合計						=	63.011641	床面積						=	63.01 m ²	4階 求積表 <table><tr><td>①</td><td>(6.196 + 10.516)</td><td>×</td><td>6.373</td><td>÷</td><td>2</td><td>=</td><td>53.252788</td></tr><tr><td>②</td><td>(3.633 + 3.775)</td><td>×</td><td>0.420</td><td>÷</td><td>2</td><td>=</td><td>1.555680</td></tr><tr><td>③</td><td>0.960</td><td>×</td><td>0.943</td><td></td><td></td><td>=</td><td>0.905280</td></tr><tr><td>④</td><td>2.990</td><td>×</td><td>0.909</td><td>÷</td><td>2</td><td>=</td><td>1.358955</td></tr><tr><td>⑤</td><td>(3.633 + 3.775)</td><td>×</td><td>0.420</td><td>÷</td><td>2</td><td>=</td><td>1.555680</td></tr><tr><td>⑥</td><td>3.986</td><td>×</td><td>1.211</td><td>÷</td><td>2</td><td>=</td><td>2.413523</td></tr><tr><td colspan="6">合計</td><td>=</td><td>61.041906</td></tr><tr><td colspan="6">床面積</td><td>=</td><td>61.04 m²</td></tr></table>				①	(6.196 + 10.516)	×	6.373	÷	2	=	53.252788	②	(3.633 + 3.775)	×	0.420	÷	2	=	1.555680	③	0.960	×	0.943			=	0.905280	④	2.990	×	0.909	÷	2	=	1.358955	⑤	(3.633 + 3.775)	×	0.420	÷	2	=	1.555680	⑥	3.986	×	1.211	÷	2	=	2.413523	合計						=	61.041906	床面積						=	61.04 m ²
①	(4.110 + 8.668)	×	6.725	÷	2	=	42.966025	
②	(8.668 + 9.670)	×	1.480	÷	2	=	13.570120	
③	(0.972 + 1.158)	×	0.548	÷	2	=	0.583620	
④	1.194	×	0.284	÷	2	=	0.169548	
⑤	(4.243 + 4.429)	×	0.548	÷	2	=	2.376128	
⑥	4.680	×	1.430	÷	2	=	3.346200	
合計						=	63.011641	
床面積						=	63.01 m ²	
①	(6.196 + 10.516)	×	6.373	÷	2	=	53.252788	
②	(3.633 + 3.775)	×	0.420	÷	2	=	1.555680	
③	0.960	×	0.943			=	0.905280	
④	2.990	×	0.909	÷	2	=	1.358955	
⑤	(3.633 + 3.775)	×	0.420	÷	2	=	1.555680	
⑥	3.986	×	1.211	÷	2	=	2.413523	
合計						=	61.041906	
床面積						=	61.04 m ²	
作成者	足立区東綾瀬三丁目5番1号 土地家屋調査士 大野 義雄		1/100	申請人	有限会社 カンダ 代表取締役 前田 理絵		縮尺	1/100	
		(平成24年 7月21日 作成)	