


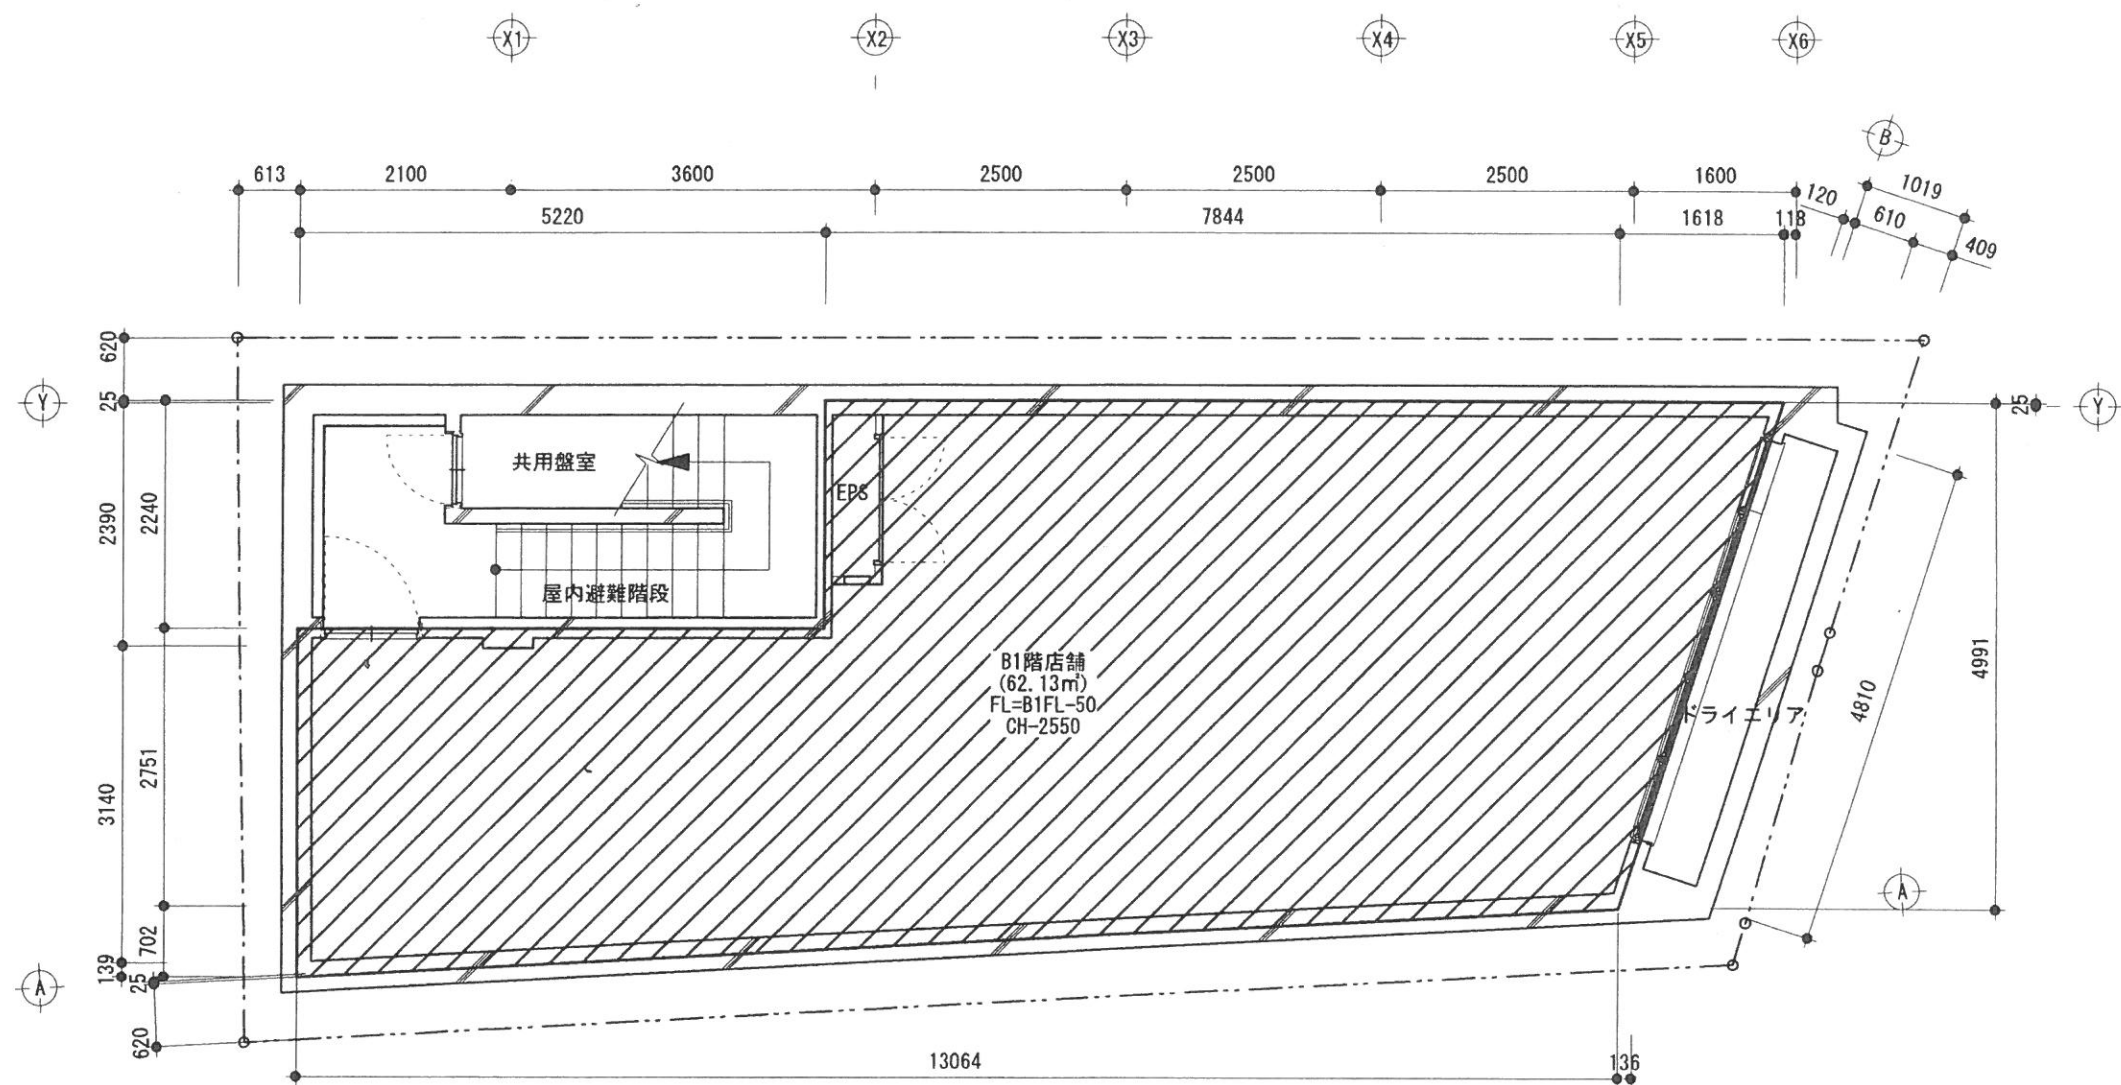

地下1階平面図 S=1/100